

GRANTSVILLE CITY PLANNING COMMISSION

NOTICE OF A DISCUSSION, PUBLIC HEARING AND CONSIDERATION ON A PROPOSAL TO AMEND GRANTSVILLE CITY'S GENERAL PLAN FUTURE TRANSPORTATION MAP AND STREET MASTER PLAN.

Pursuant to the provisions of Section §10-9A-205 and §10-9a-502 of the Utah Code. Notice is hereby given that the Grantsville Planning Commission will hold a discussion, public hearing and consideration on June 2, 2022 at 7:00 p.m. at Grantsville City Hall. The meeting will also be broadcast on Zoom. The discussion and public hearing are to receive public input and to discuss and consider action on the proposed amendment of the Grantsville City General Plan Future Transportation Map and Street Master Plan and make a recommendation to the City Council. You are invited to request a copy of the proposed amendment by emailing me at kclark@grantsvilleut.gov. All comments and concerns need to be sent in writing through email or mail and received no later than 5:00 p.m. June 2, 2022.

Dated this 23rd day of May, 2022.

BY ORDER OF THE GRANTSVILLE PLANNING COMMISSION

Kristy Clark
Zoning Administrator
Email: kclark@grantsvilleut.gov


Join Zoom Meeting
<https://us02web.zoom.us/j/81282128821>

Meeting ID: 812 8212 8821
One tap mobile
+16699009128,81282128821# US (San Jose)
+12532158782,81282128821# US (Tacoma)

Dial by your location
+1 669 900 9128 US (San Jose)
+1 253 215 8782 US (Tacoma)
+1 346 248 7799 US (Houston)
+1 646 558 8656 US (New York)
+1 301 715 8592 US (Washington DC)
+1 312 626 6799 US (Chicago)

Find your local number: <https://us02web.zoom.us/j/81282128821>

GRANTSVILLE STREETS

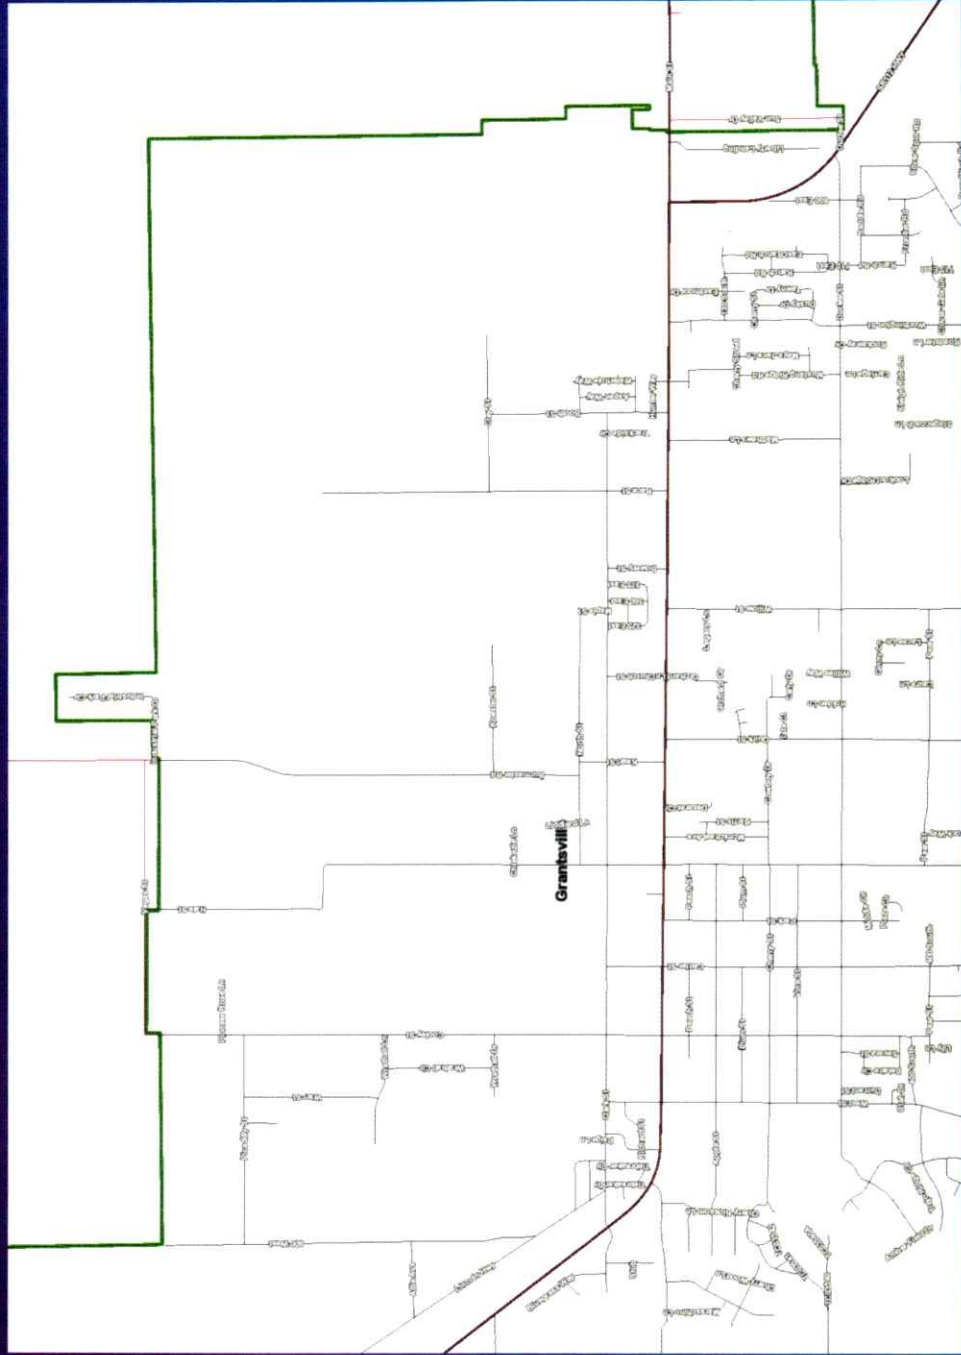

DESIGN: SGS
 DRAWN: TMC
 CHECKED: SGS
 SCALE: 1" = 1000'
 DATE: SEPT 2001

NO.	DATE	REVISIONS

GRANTSVILLE CITY
 STREET MASTER PLAN
 EXISTING AND PROPOSED
 STREET CLASSIFICATIONS

AQUA
 ENGINEERING, INC.
 533 W. 2800 S. SUITE 275 BOUNTIFUL, UT 84010
 PHONE (801) 296-1227
 FAX (801) 299-0153

FIGURE: **3.4**

LEGEND

GRANTSVILLE CITY ROAD CLASSIFICATIONS


- ARTERIAL ROAD SYSTEM
- COLLECTOR ROAD SYSTEM
- LOCAL STREETS
- RESIDENTIAL STREETS
- MAIN STREETS

CRITERIA

- OVER 400 DHV
- UNDER 400 DHV
- UNDER 200 DHV
- UNDER 100 DHV
- N/A

(DASHED LINES DENOTE FUTURE)

PUBLIC SCHOOL
 OTHER PUBLIC FACILITY
 CHURCH

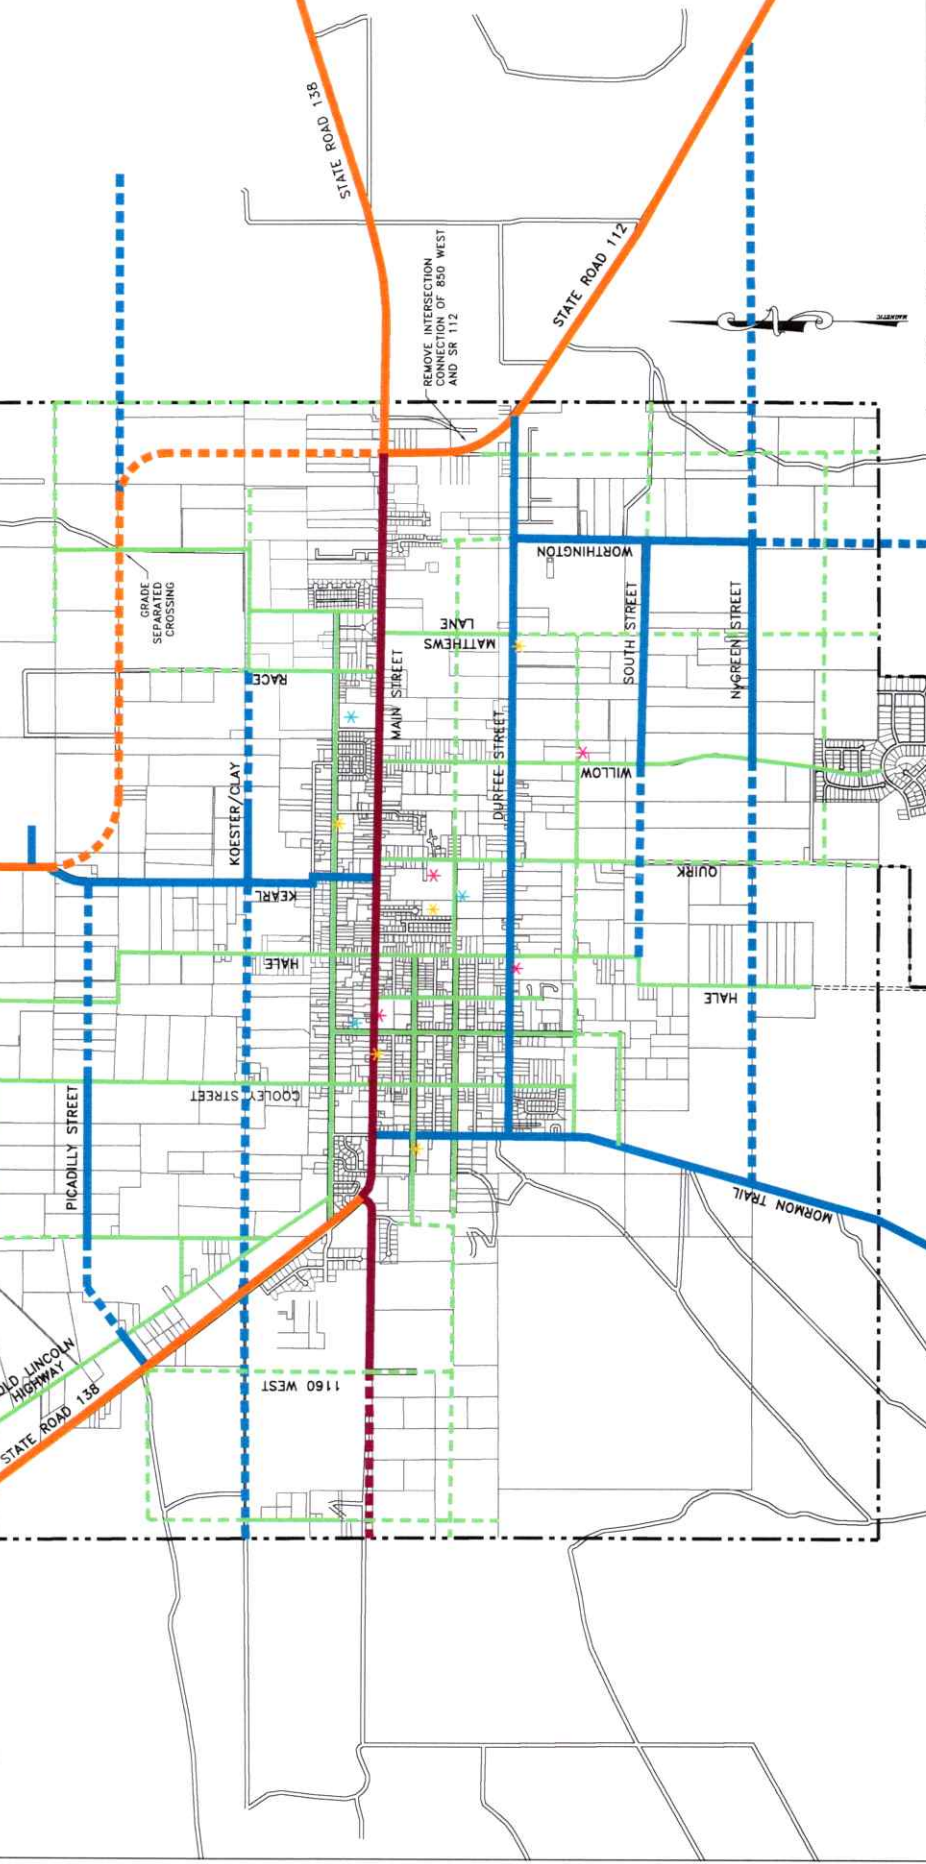

Scale in Feet
 0 1300 2600 3900

0 1/2 1
 DRAWING IS NOT TO SCALE
 DIMENSIONS NOT MEASURE 1"